


Tegn.nr.: E3	Rev. -
Tegning: Loft	

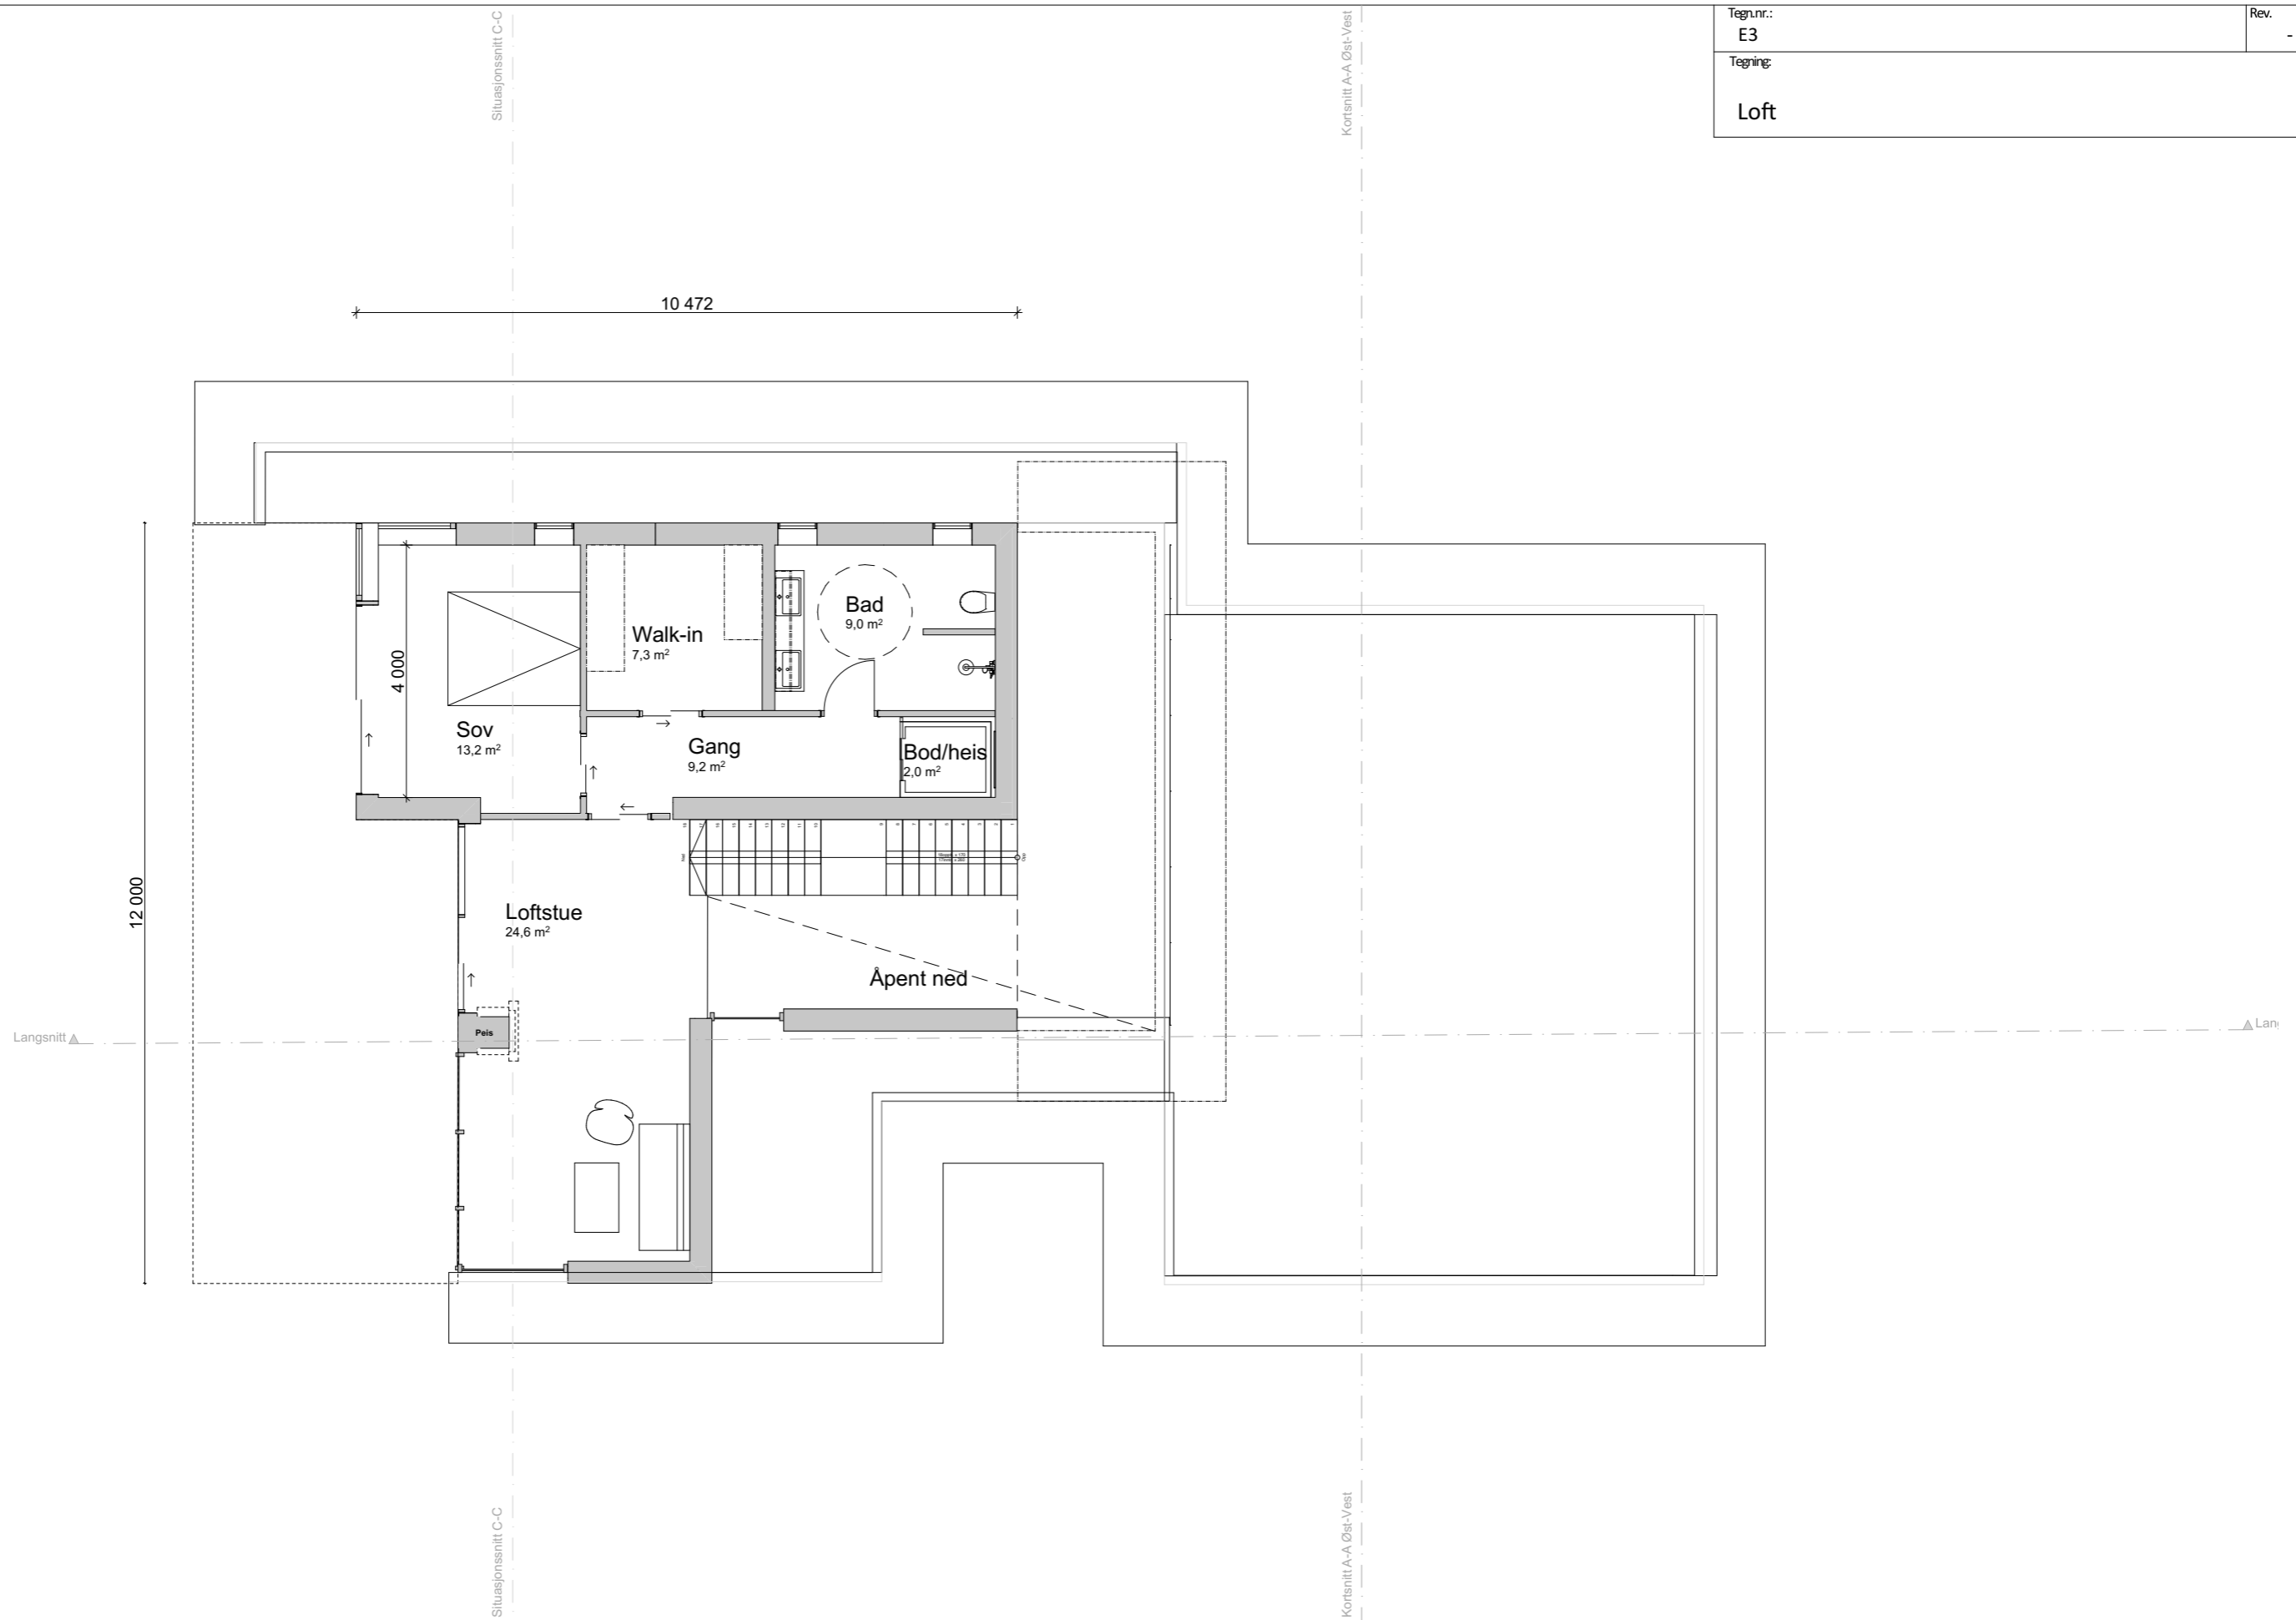

Lokaliseringsskisse:



Prosj.nr.: 2017067	Saksnr.: 00000	Gnr./Bnr.: 133/206	Tegnet av: ALH	Oppdragsansvarlig: Birger Dahl	Kontr.:
Tiltakshaver: Roy Asen			Prosjekt/ Adresse: Tømmeråsen 27		

Rev	Dato	Revisjonen gjelder

Fase: Byggemelding	Fag: ARK	Målestokk: 1:100	Ark: A3
Tegningsnr.: E3	Dato: 08.03.2018		
Tegning: Loft	Rev.: -		
Sist Revidert: 08.03.2018			