



E5

Tegn.nr.: E5	Rev. A
Tegning:  Snitt B-B	

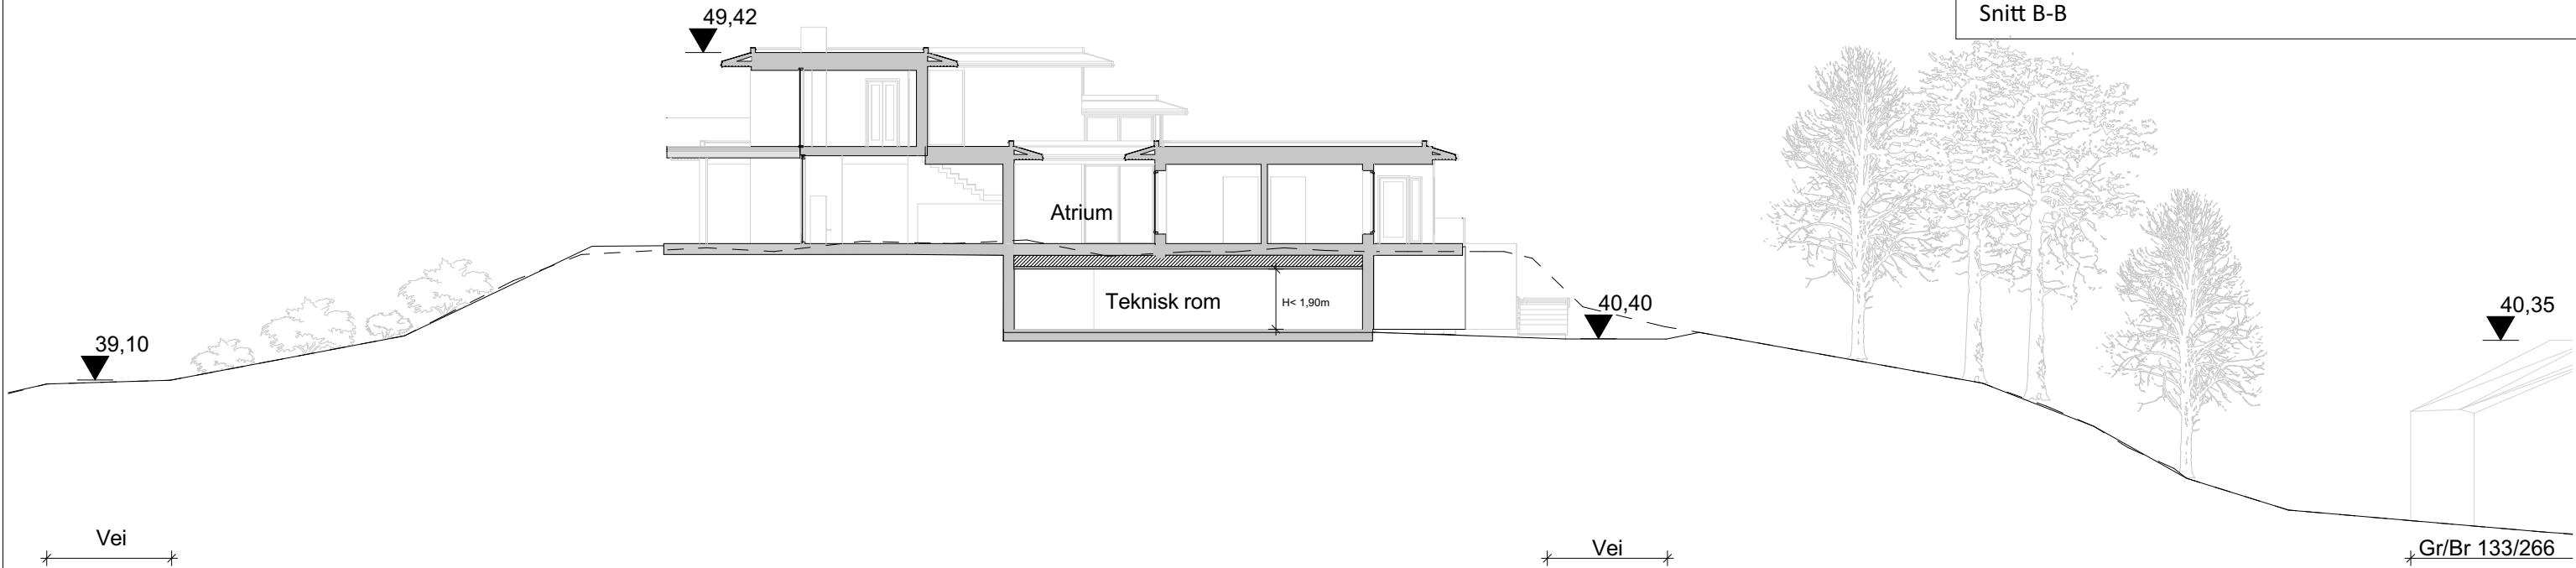

Situasjonssnitt

1:200

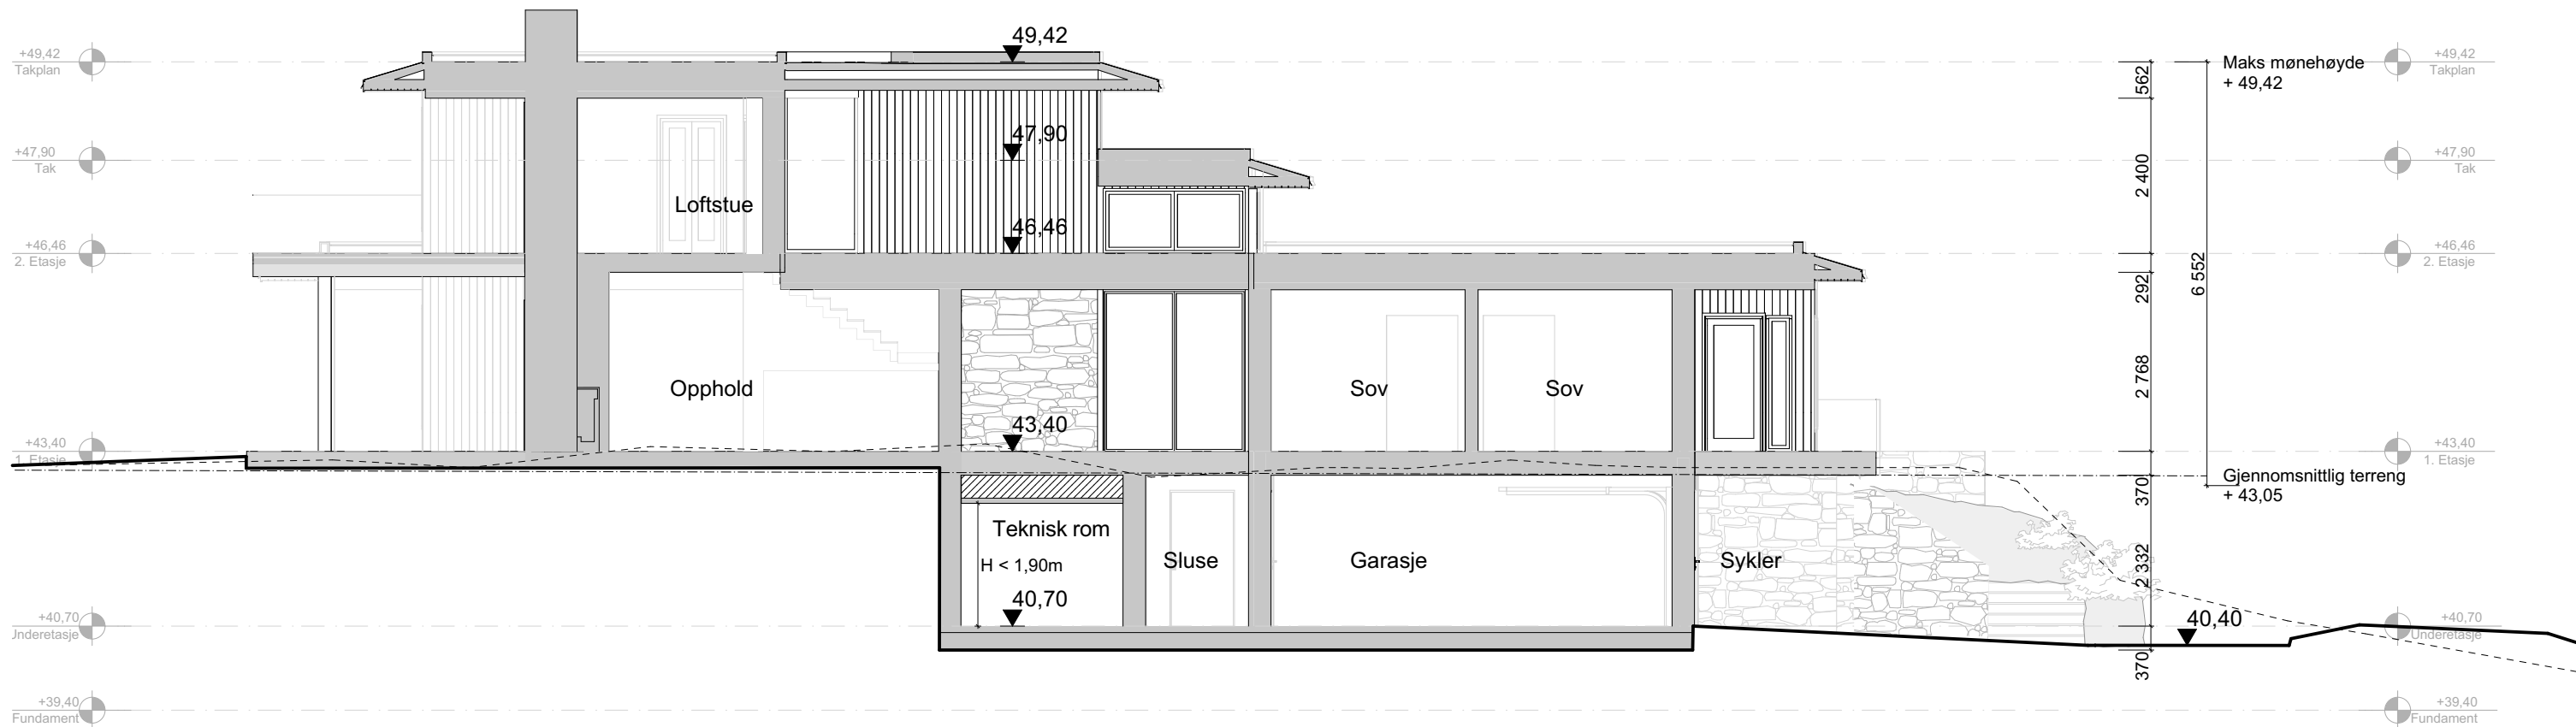

Langsnitt

1:100

Eksisterende terreng



Lokaliseringsskisse:



Prosj.nr.: 2017067	Saksnr.: 00000	Gnr./Bnr.: 133/206	Tegnet av: ALH	Oppdragsansvarlig: Birger Dahl	Kontr.:	Fase: Byggemelding	Fag: ARK	Målestokk: 1:100, 1:200	Ark: A3
Tiltakshaver: Roy Aasen			Prosjekt/ Adresse: Tømmeråsen 27			Tegningsnr.: E5	Dato: 08.03.2018		
A						10.04.2018	Korrigert terrenmlinjer, eksisterende terreng		
Rev						Dato	Revisjonen gjelder		
						Tegning: Snitt B-B	Rev.: A		
							Sist Revidert: 10.04.2018		