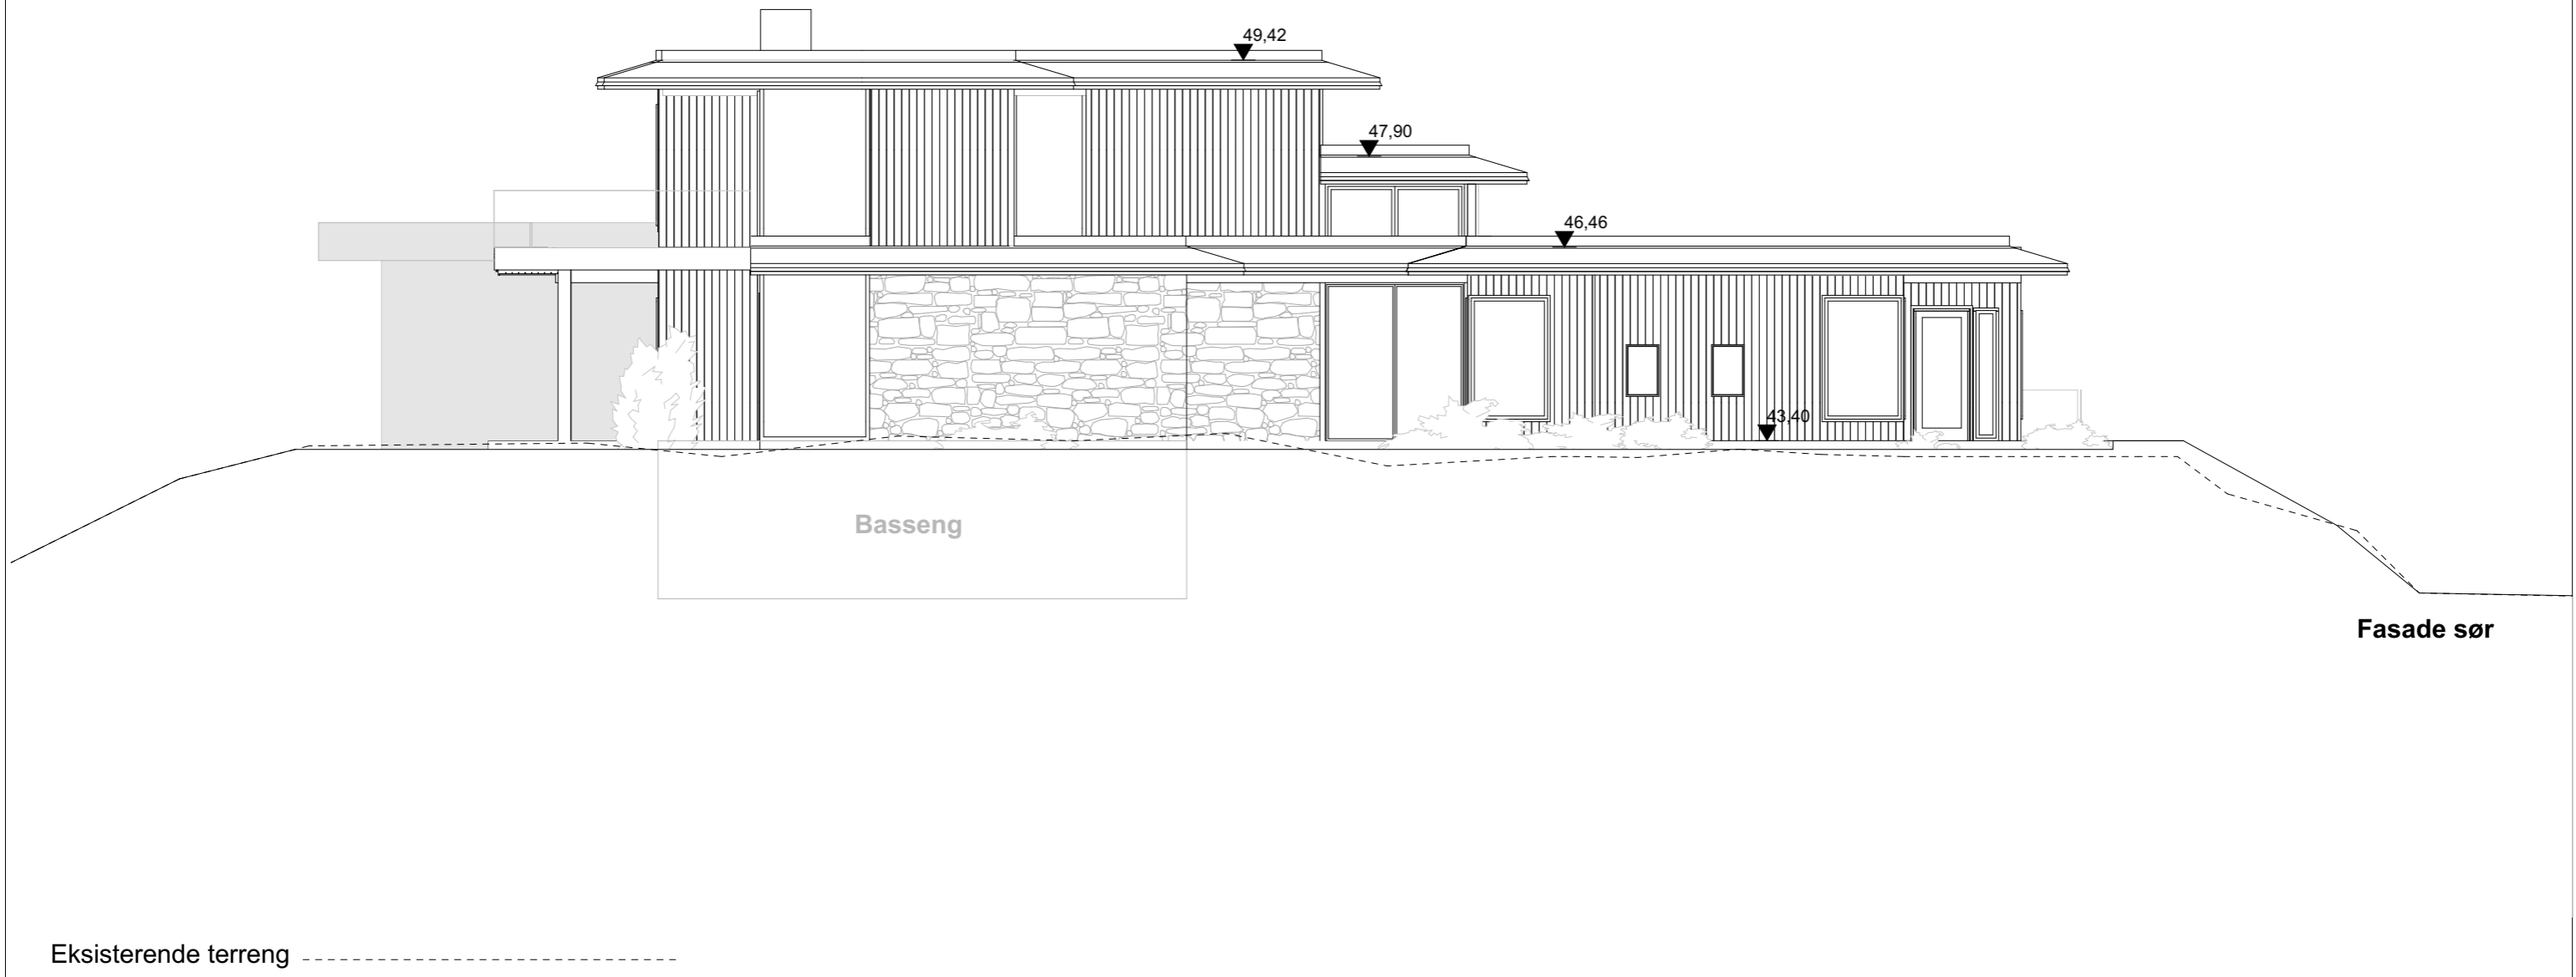

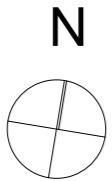


E7

Tegn.nr.: E7	Rev. A
Tegning: Fasade Sør	



 ENERHAUGEN ARKITEKTKONTOR	Lokaliseringstegning:		Prosj.nr.: 2017067	Saksnr.: 00000	Gnr./Bnr.: 133/206	Tegnet av: ALH	Oppdragsansvarlig: Birger Dahl	Kontr.:				Fase: Byggemelding	Fag: ARK	Målestokk: 1:100	Ark: A3	
	Tiltakshaver: Roy Aasen		Prosjekt/ Adresse: Tømmeråsen 27									Tegningsnr.: E7	Dato: 08.03.2018			
												Tegning: Fasade Sør	Rev.: A			
													Sist Revidert: 10.04.2018			