


E8


Tegn.nr.: E8	Rev. A
Tegning: Fasade Vest	

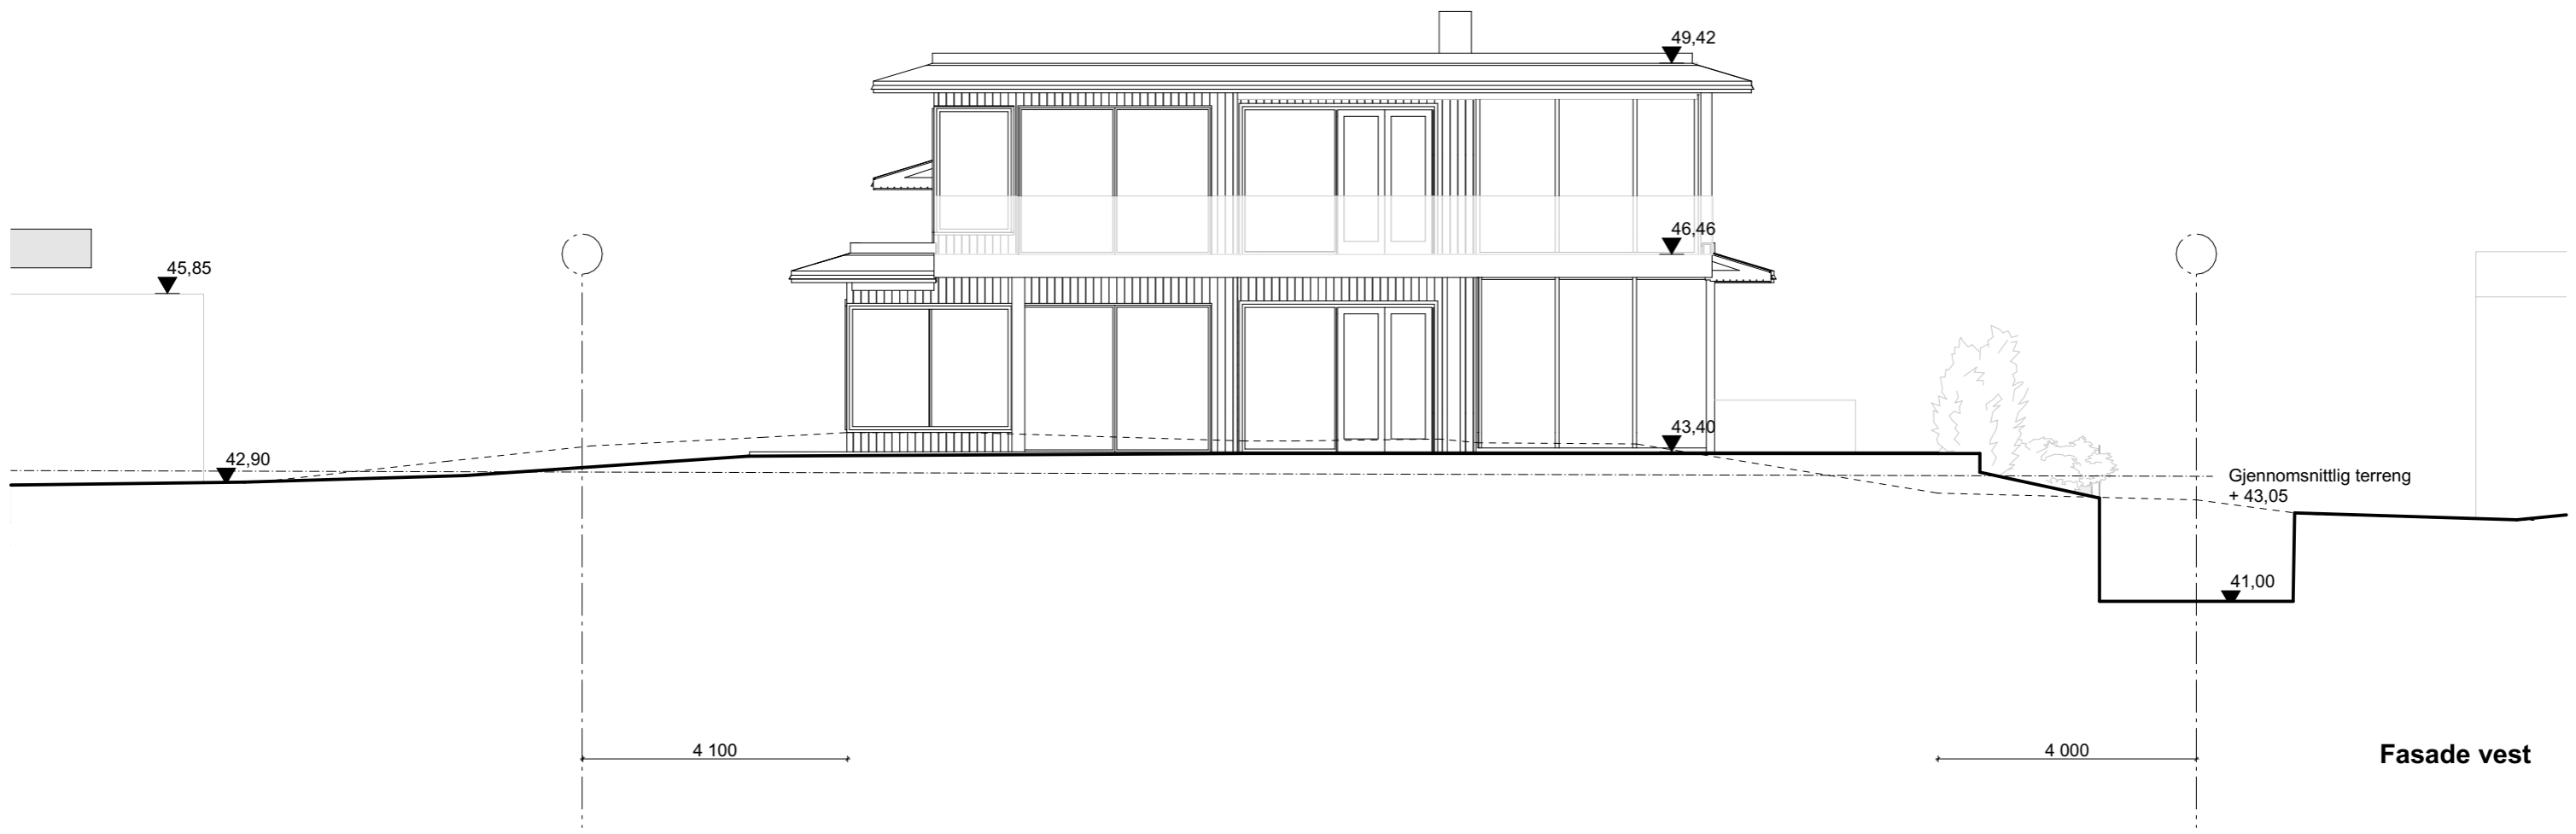

Eksisterende terreng -----



Lokaliseringsskisse:

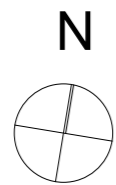

Prosj.nr.: 2017067	Saksnr.: 00000	Gnr./Bnr.: 133/206	Tegnet av: ALH	Oppdragsansvarlig: Birger Dahl	Kontnr.:
Tiltakshaver: Roy Aasen			Prosjekt/ Adresse: Tømmeråsen 27		

A	10.04.2018	Korrigert terrenglinjer, eksisterende terreng
Rev	Dato	Revisjonen gjelder

Fase: Byggemelding	Fag: ARK	Målestokk: 1:100	Ark: A3
Tegningsnr.: E8	Dato: 08.03.2018		
Tegning: Fasade Vest	Rev.: A		
	Sist Revidert: 10.04.2018		